


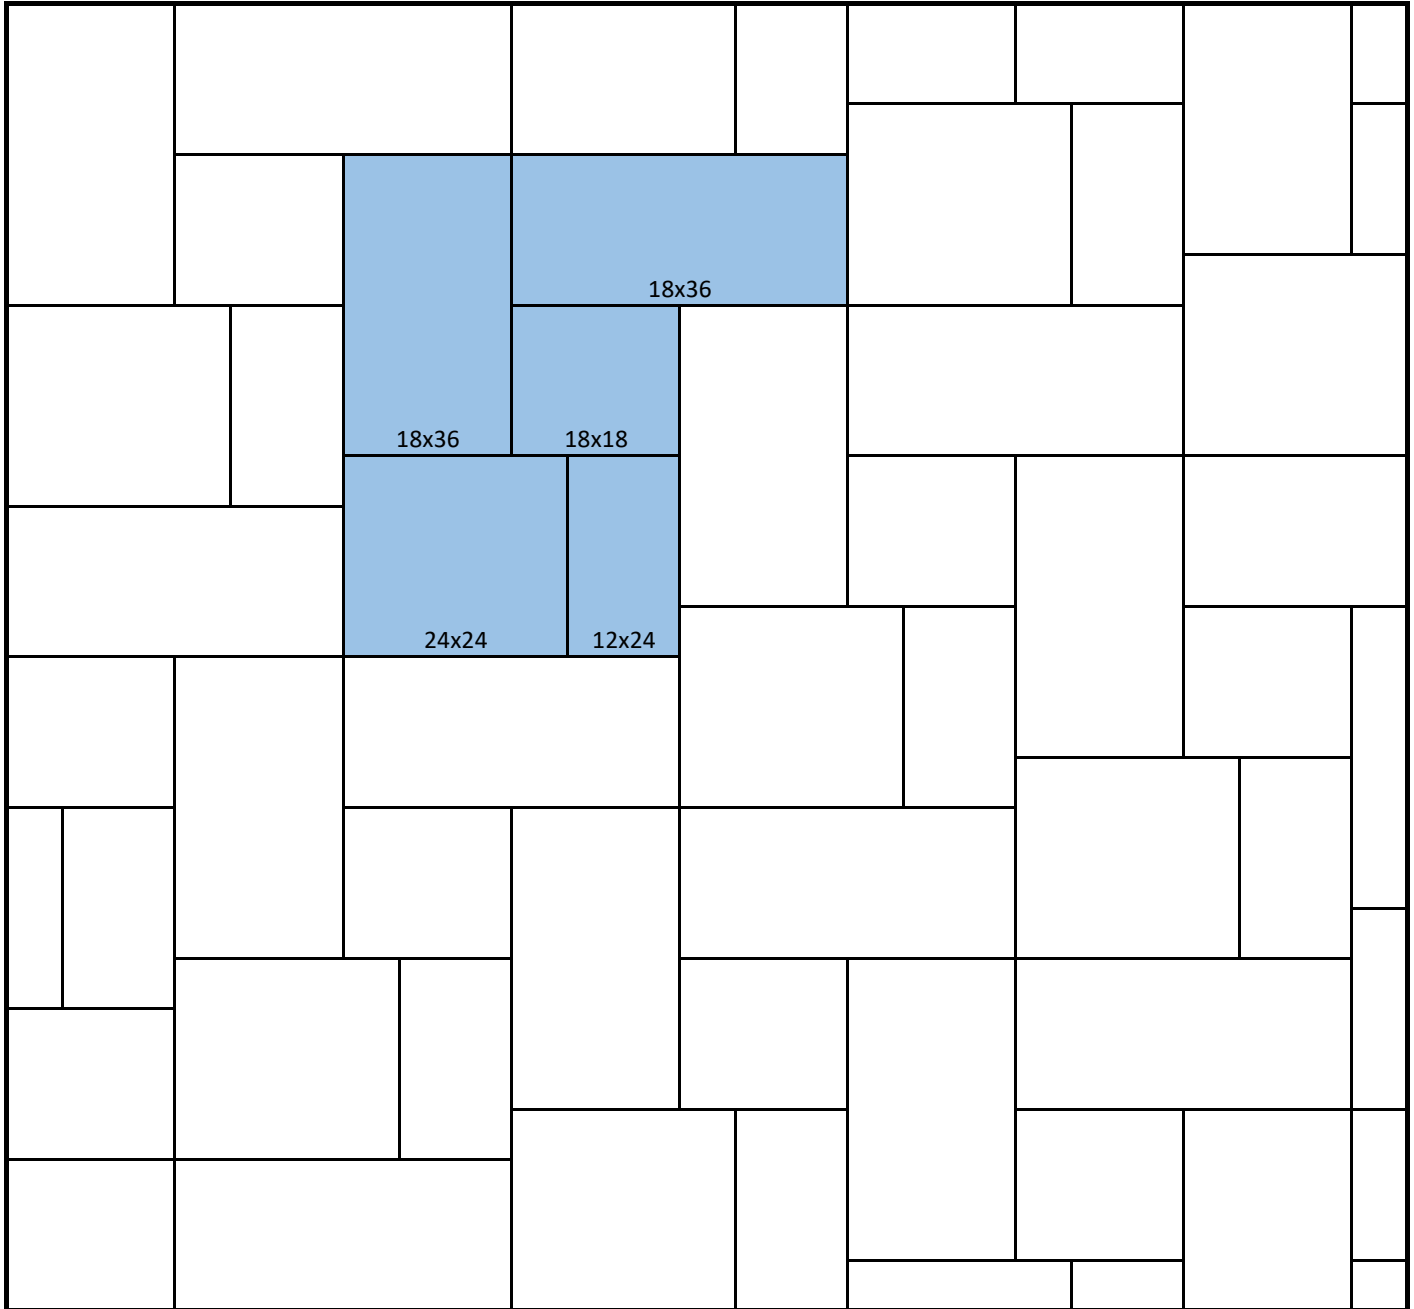

MODULAR PATTERN 4 SIZES LAYOUT



1 Set Includes:

- 1 pc 12"x24"= 11.60%
- 1 pc 18"x18"= 13.04%
- 1 pc 24"x24"= 23.18%
- 2 pcs 18"x36"= 52.17%

1 Set = 17.25 sqft.